


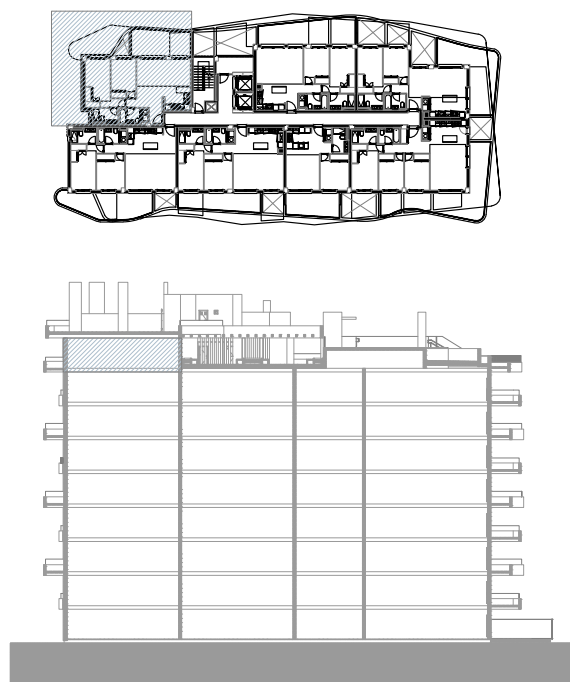

ALONIS LIVING
PLAYA DE TORRES (LA VILA JOIOSA)

VIVIENDA 2.8.2


BLOQUE 2
PLANTA ÁTICO

SUPERFICIES

Superficie Construida Vivienda	84,83 m²
Superficie Construida Terrazas	119,70 m²
Superficie Construida Total	204,53 m²

Superficie Construida ppZC	95,90 m²
----------------------------	----------

Superficie Útil Total	177,19 m²
-----------------------	-----------

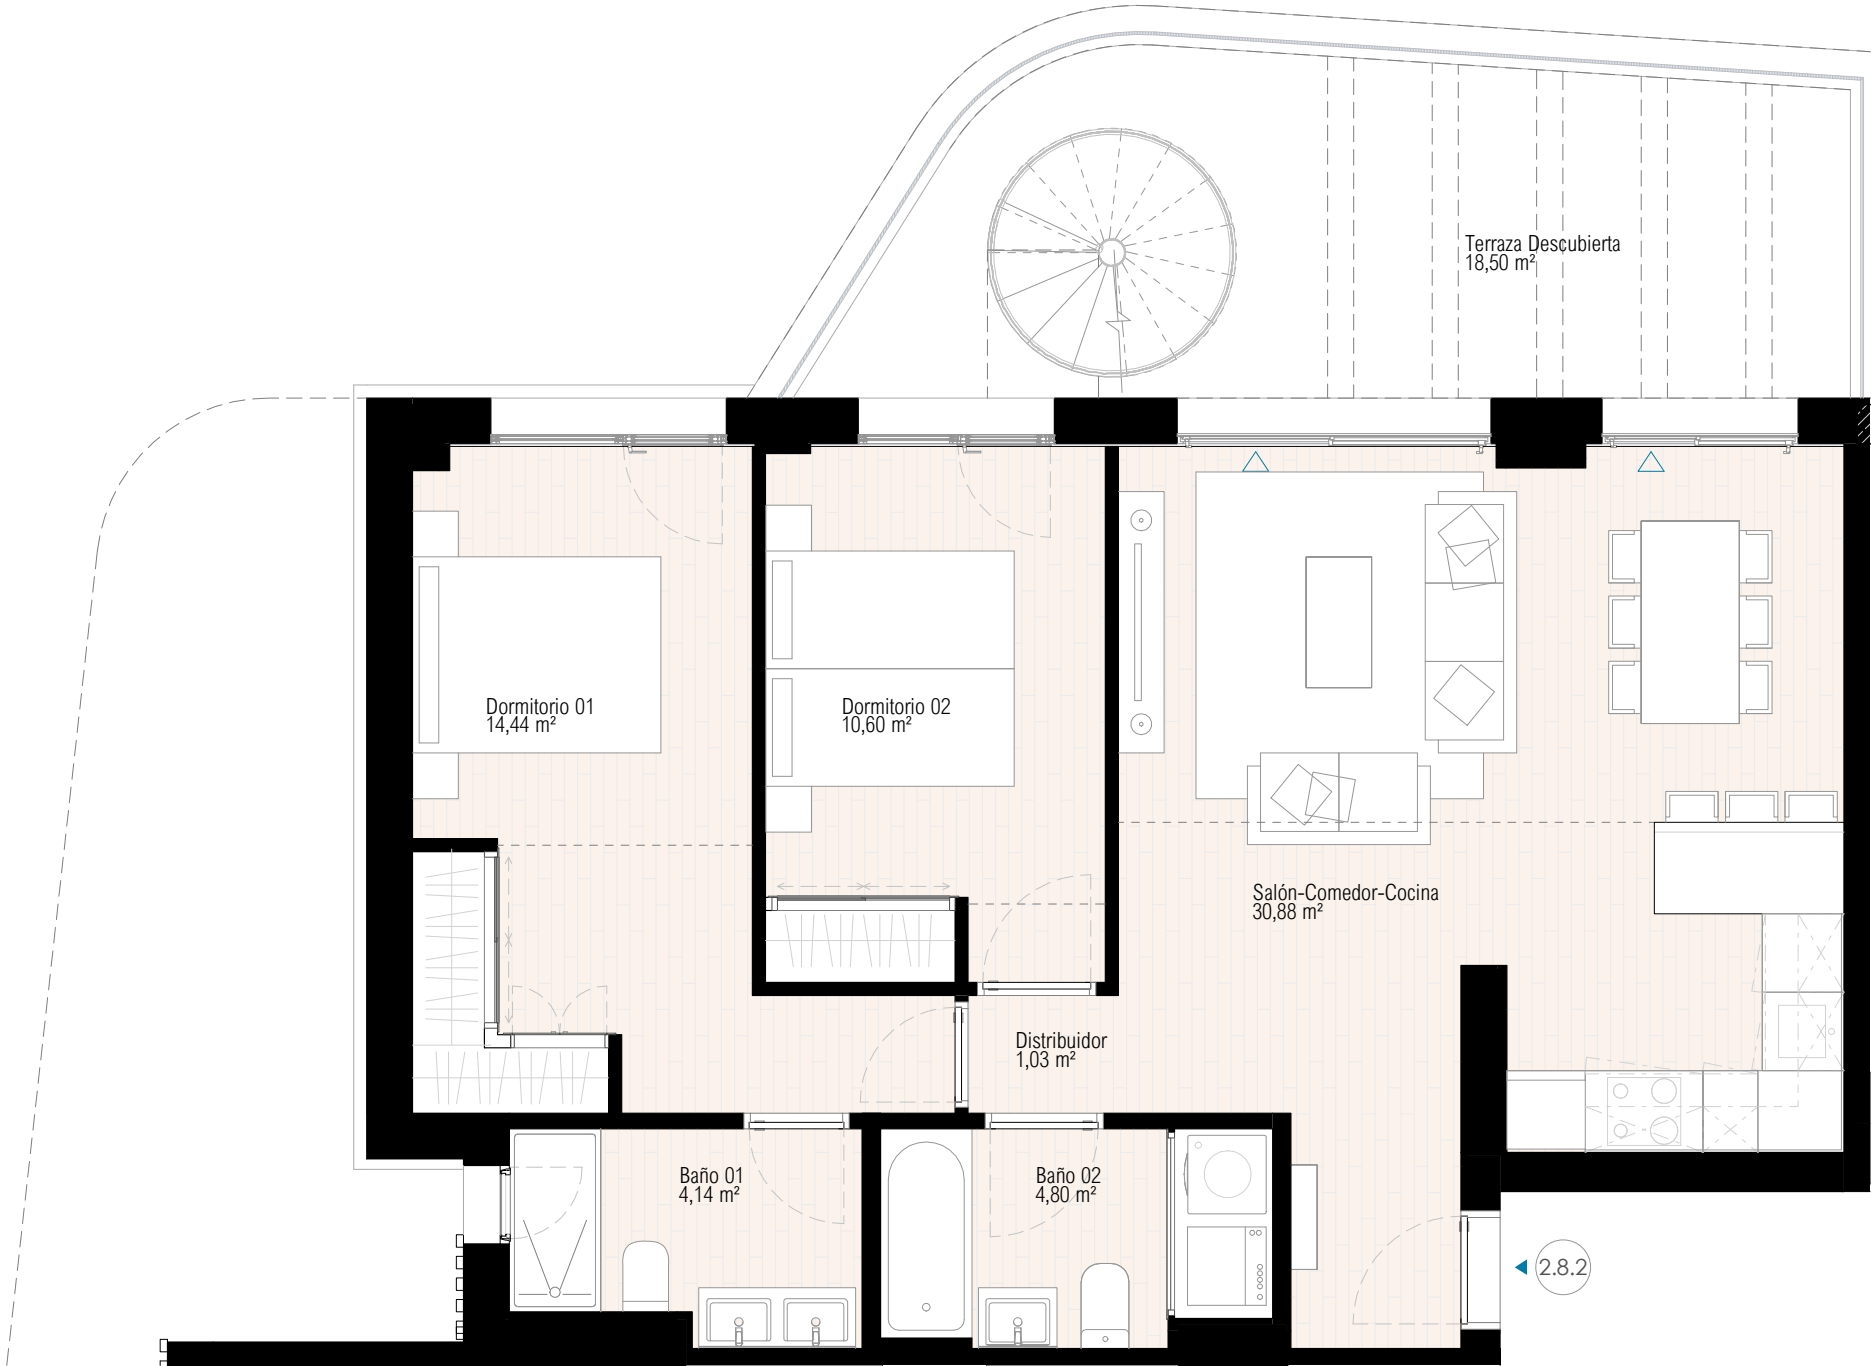

Documento no Contractual ni Vinculante. La información y material gráfico que aparecen en este documento son meramente indicativos, no tienen valor contractual y por lo tanto podrán experimentar modificaciones por distintos motivos, tales como exigencias técnicas, legales o a iniciativa de la Dirección Facultativa del proyecto. La jardinería, decoración y mobiliario, infografía y/o cualquier otra información gráfica se han introducido con una función meramente decorativa y, por lo tanto, no vinculante.

Rough Translation. Information, computer graphics and all the graphic documentation that appear in this brochure are merely indicative, have no contractual value and are experimental due to technical, legal or initiative requirements of the Project Management. The gardening, decoration and furniture are merely decorative and not binding.

