



VIVIENDA PRINCIPAL	CUADRO DE SUPERFICIES		
	SUP. UTIL	SUP. CONSTRUIDA	SUP. OCUPACIÓN
	137.75 m²	168.97 m²	
	11.90 m²	13.44 m²/2= 6.72 m²	
TOTAL VIVIENDA	149.65 m²	175.69 m²	
TOTAL EDIFICACIÓN	149.65 m²	175.69 m²	182.41 m²


EDIFICACIONES BAJO RASANTE	CUADRO DE SUPERFICIES		
	SUP. UTIL	SUP. CONSTRUIDA	SUP. OCUPACIÓN
	48.00 m²	65.00 m²	65.00 m²
	1.69 m²	2.89 m²	2.89 m²
PISCINA	48.00 m²	65.00 m²	65.00 m²
LOCAL TÉCNICO INST.	1.69 m²	2.89 m²	2.89 m²
TOTAL SUP. BAJO RASANTE	49.69 m²	67.89 m²	67.89 m²

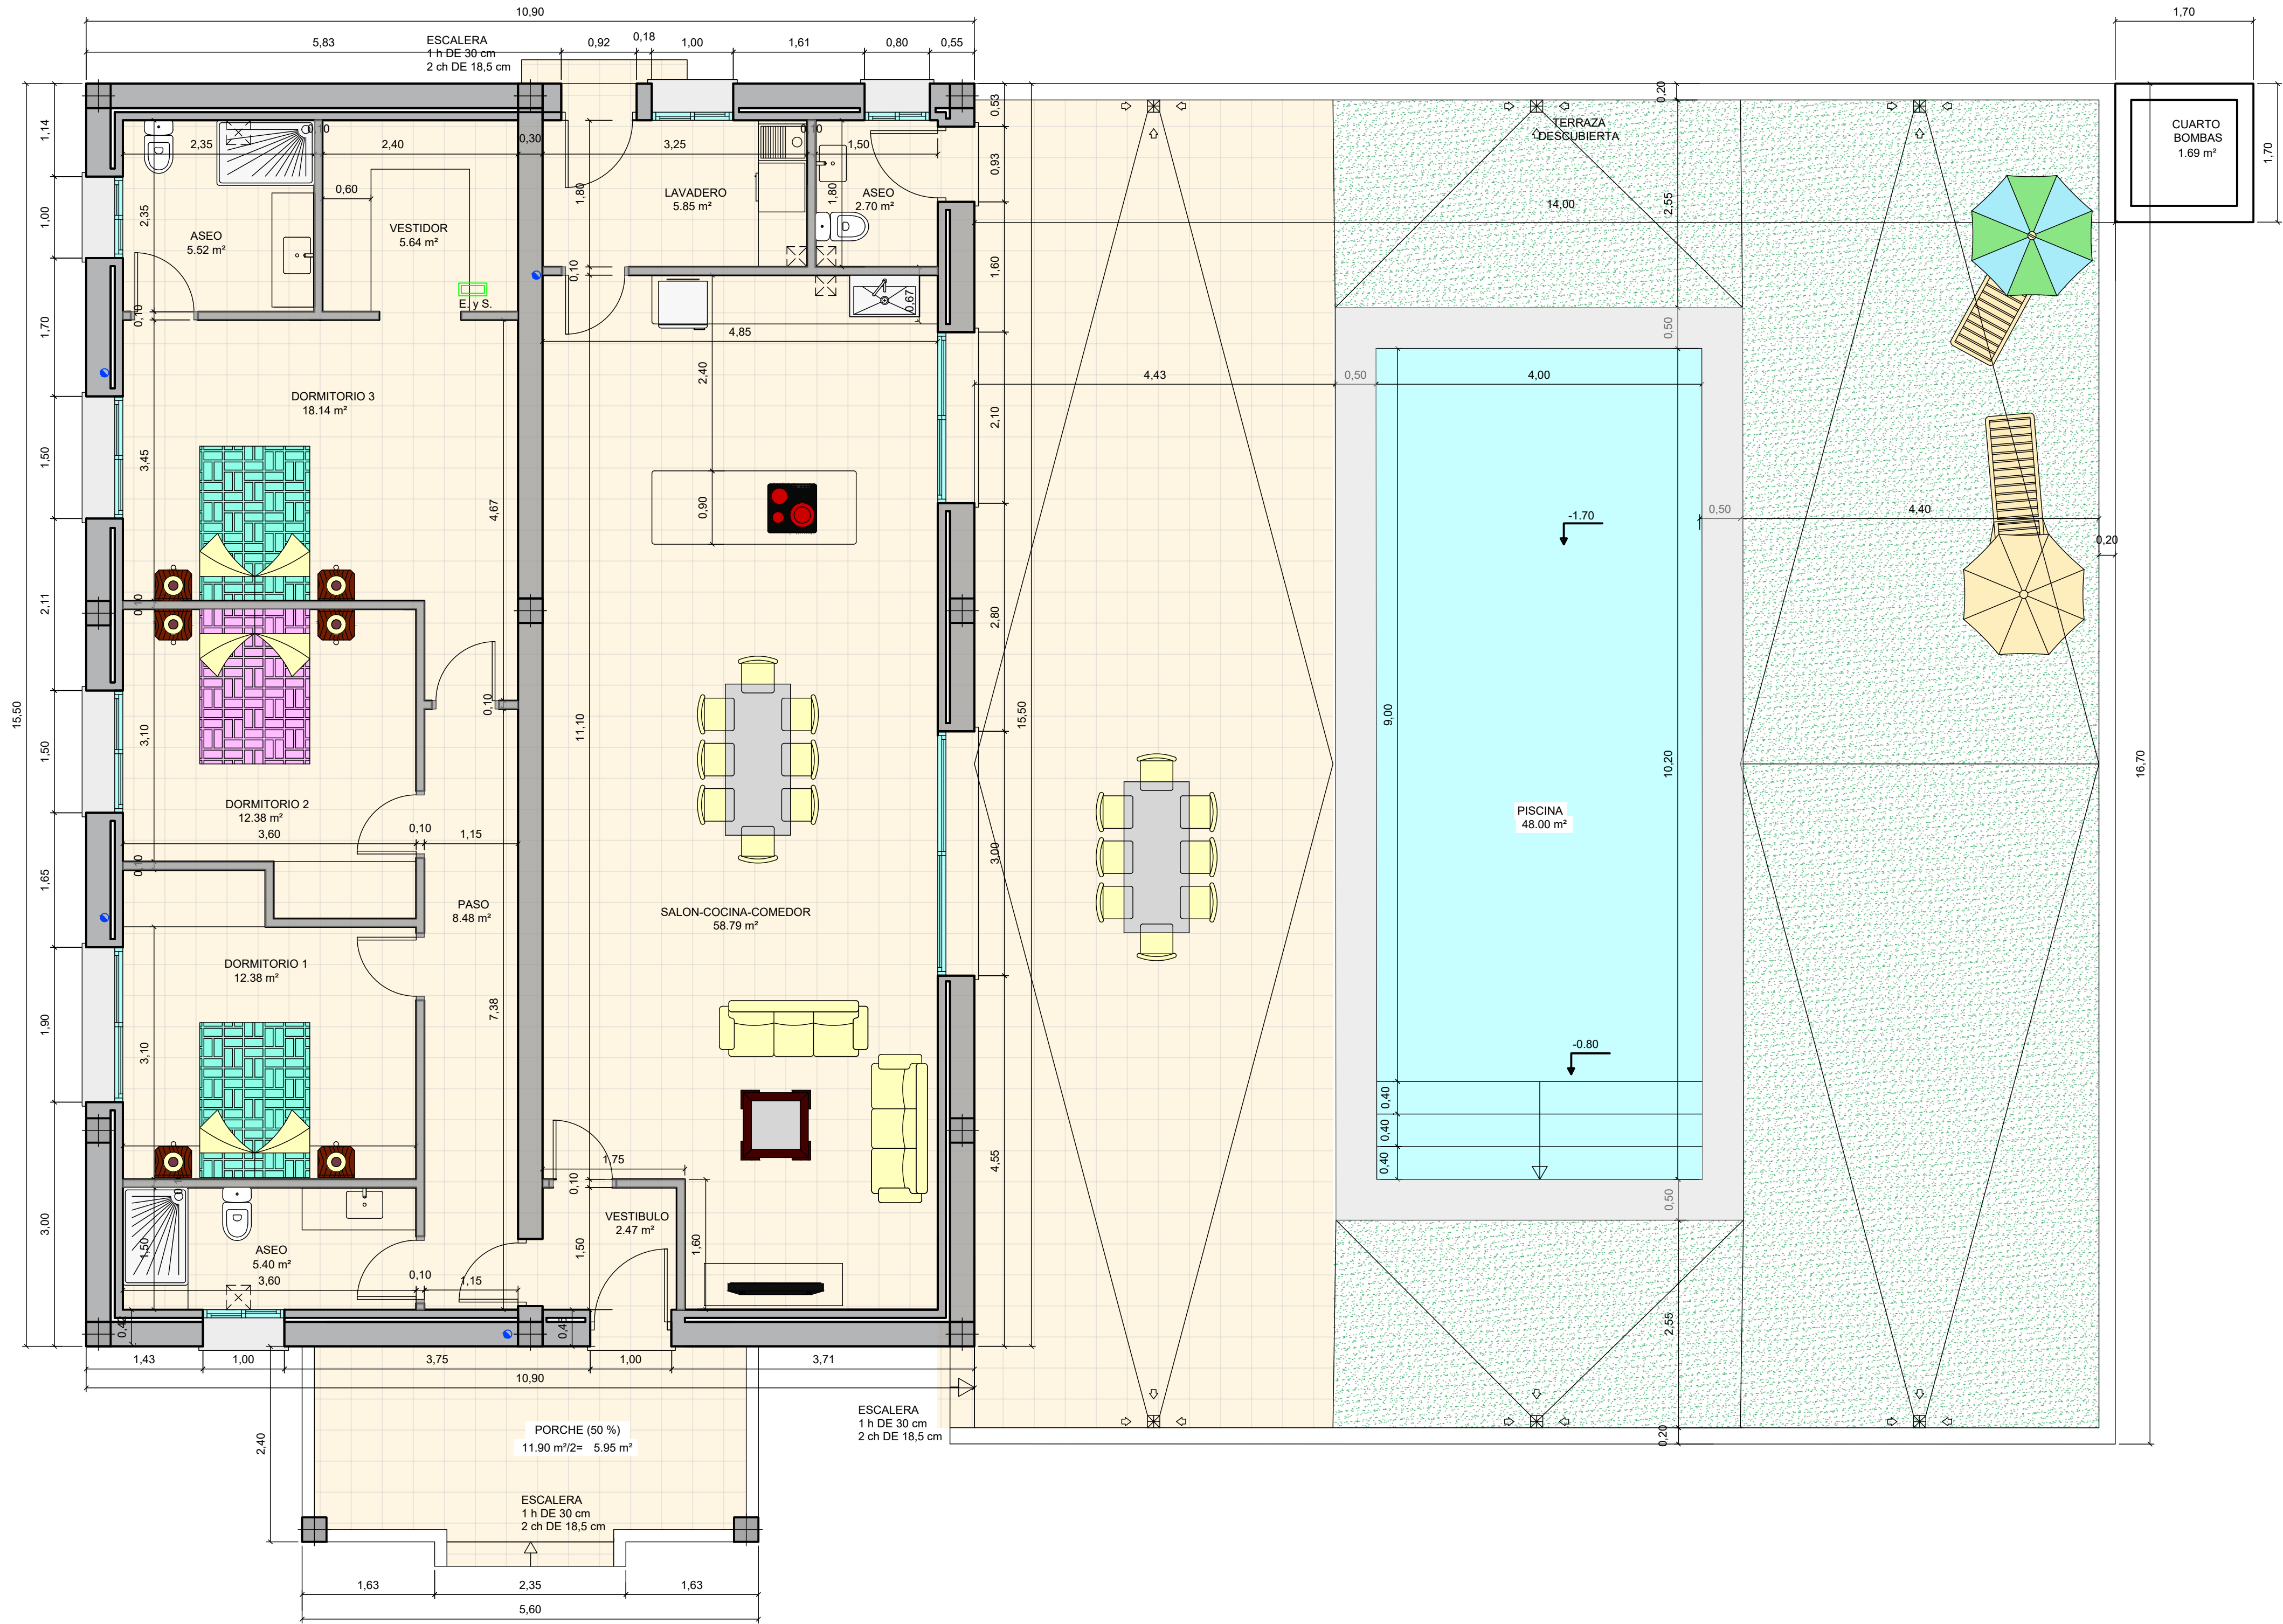


VIVIENDA.
PL. DE DISTRIBUCIÓN, MOBILIARIO
COTAS Y SUPERFICIES
ESCALA 1/50

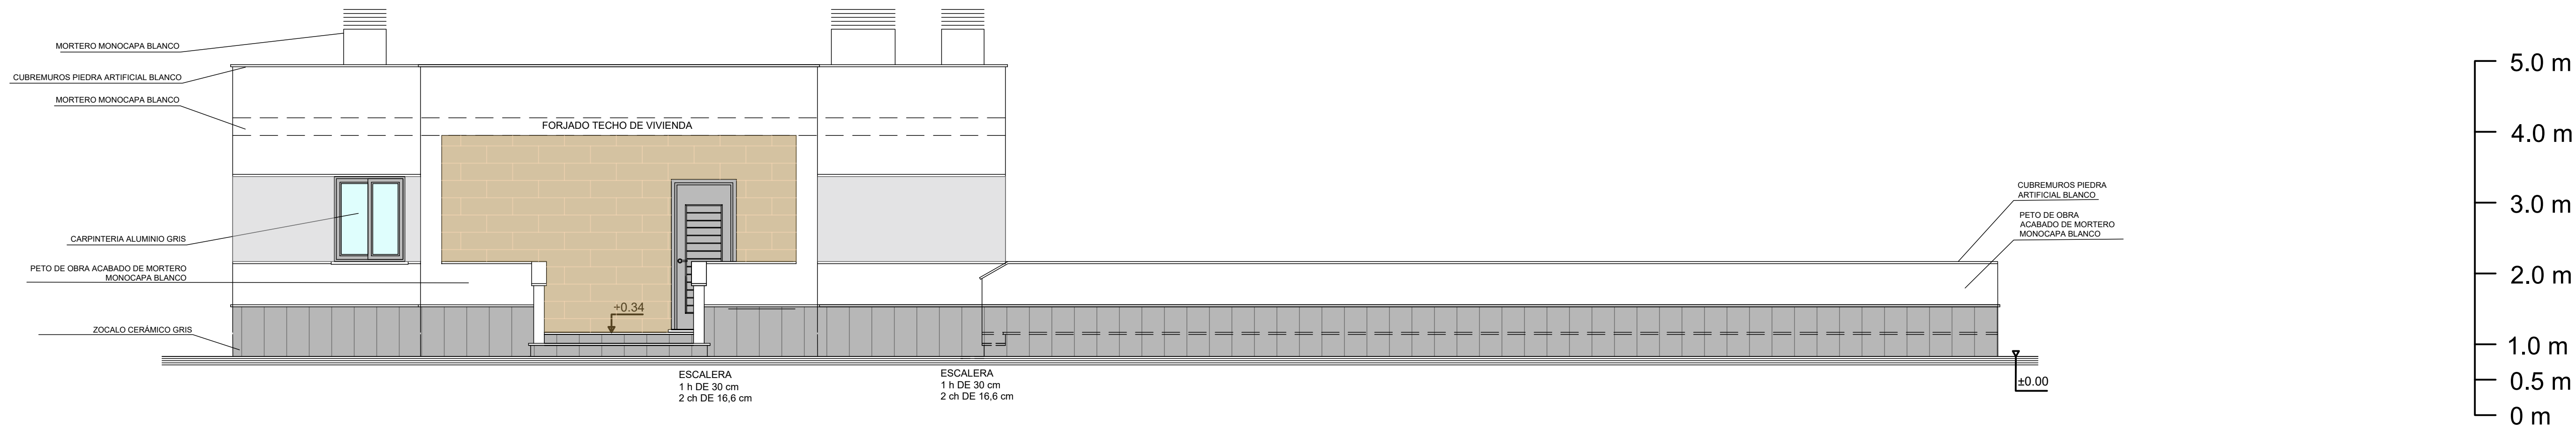


ALZADO PRINCIPAL
ESCALA: 1/50

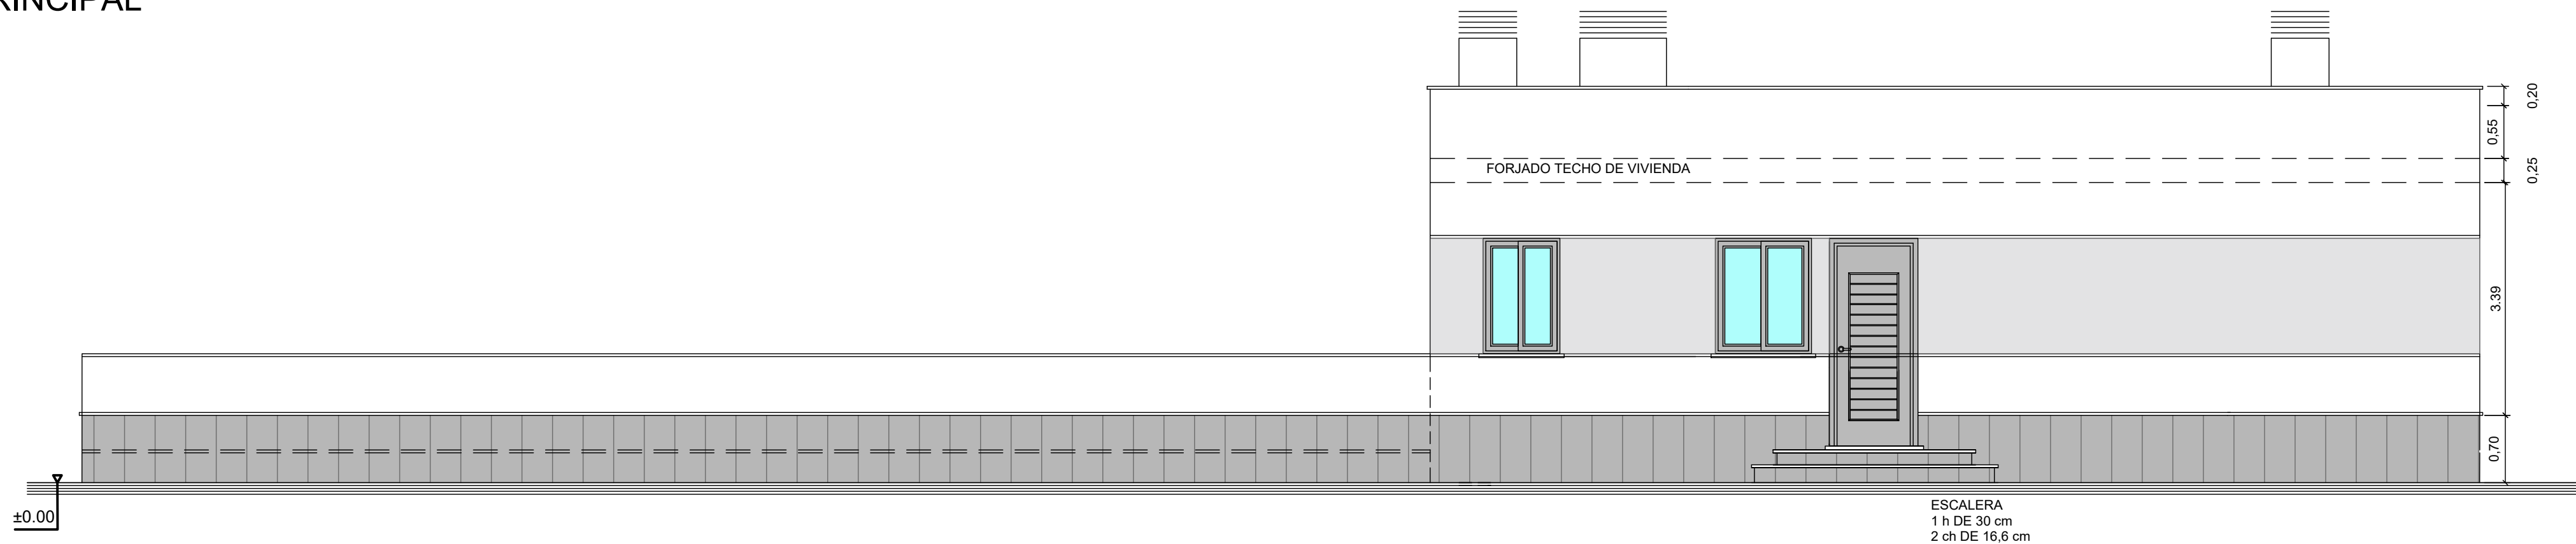


ALZADO POSTERIOR
ESCALA: 1/50

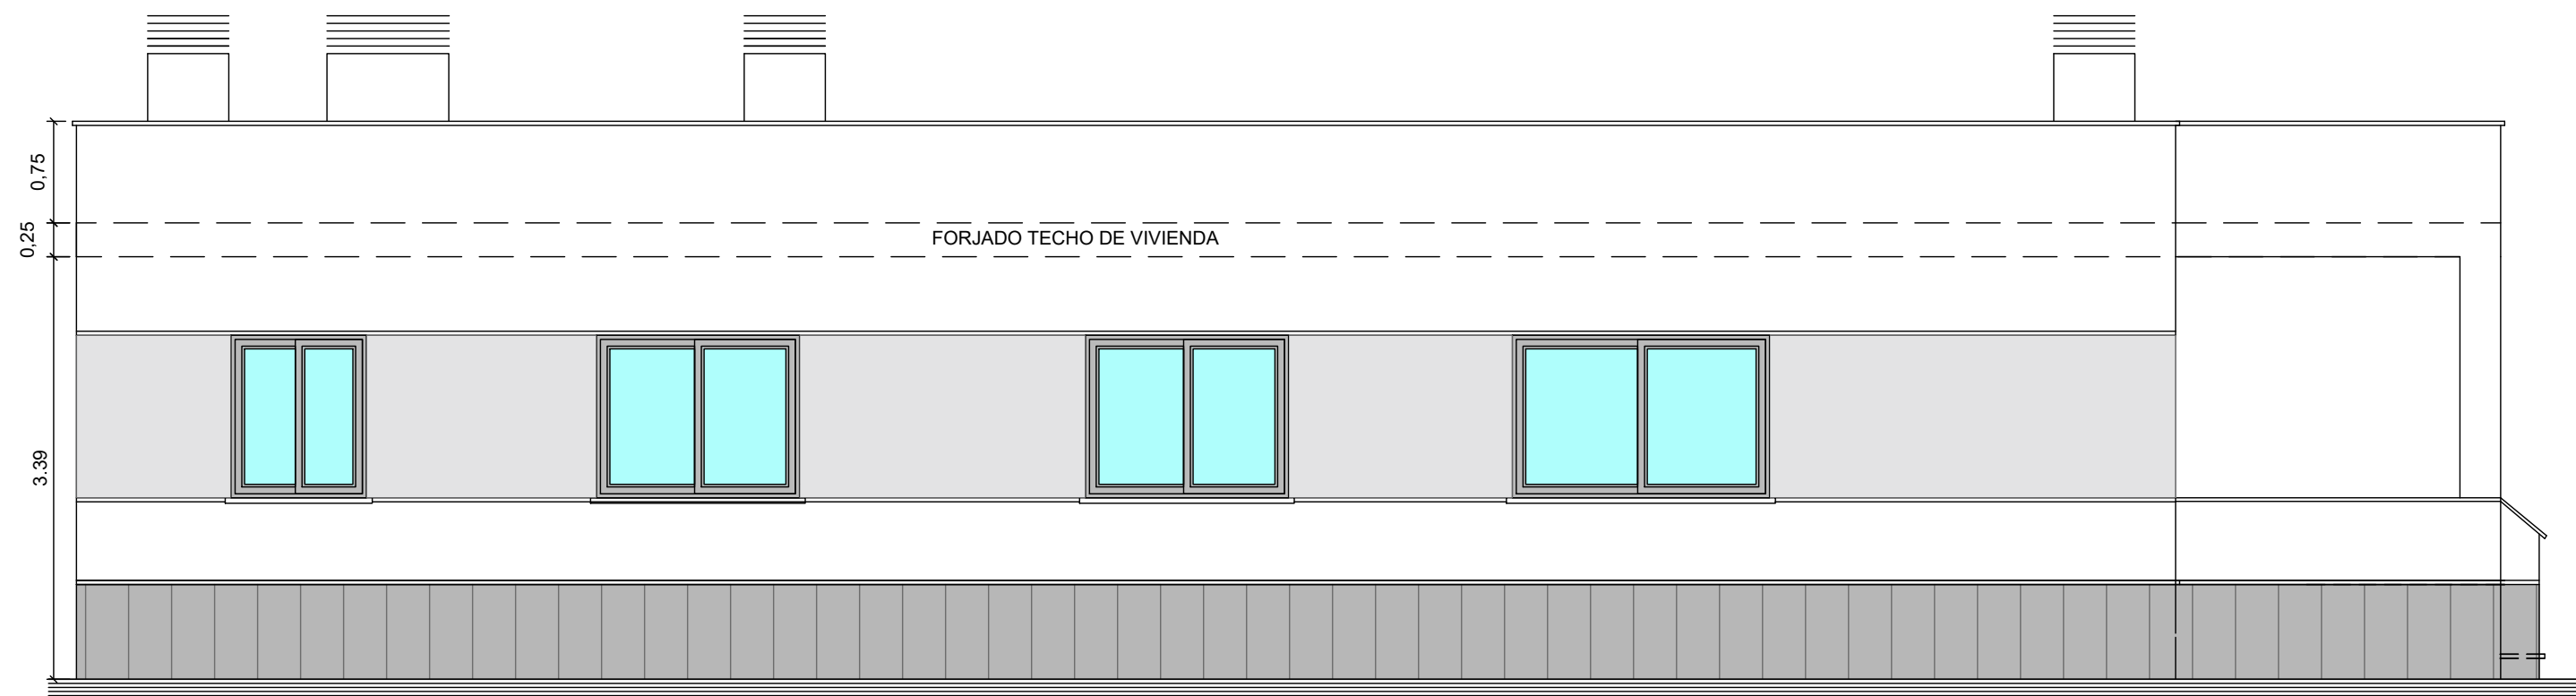

ALZADO LATERAL IZQUIERDO
ESCALA: 1/50

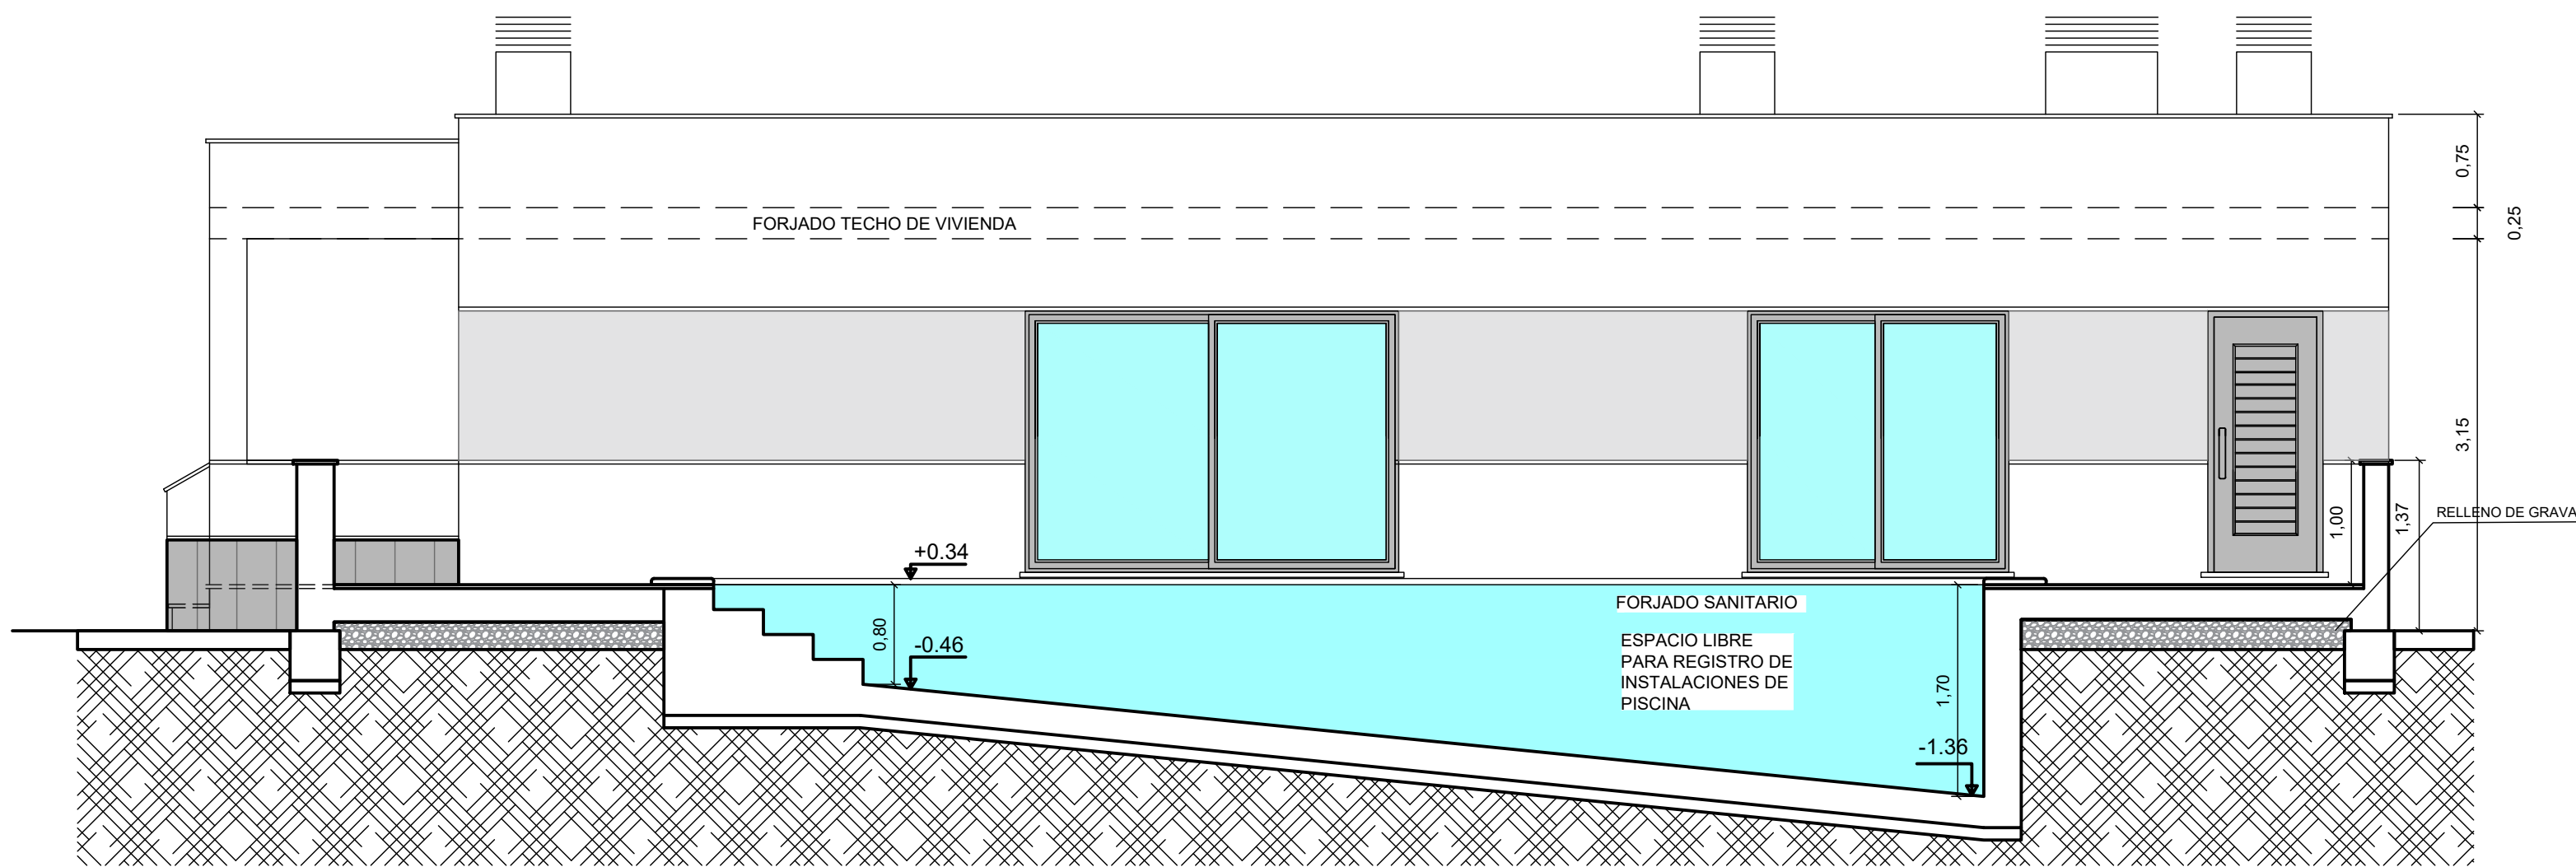

ALZADO LATERAL DERECHO
ESCALA: 1/50

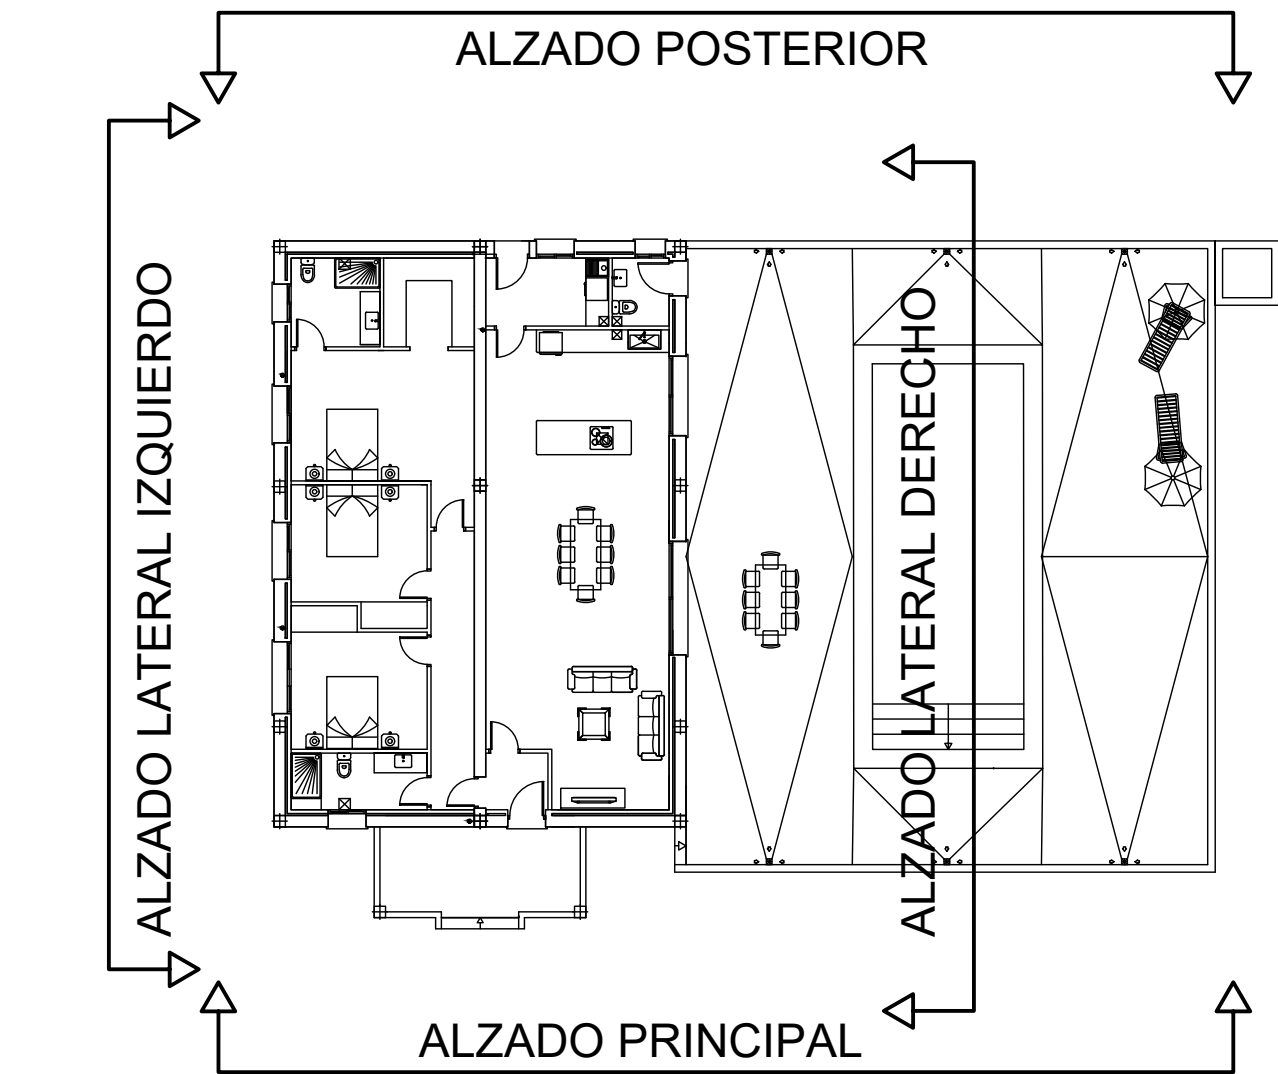

GUIA DE ALZADOS
ESCALA: 1/200