


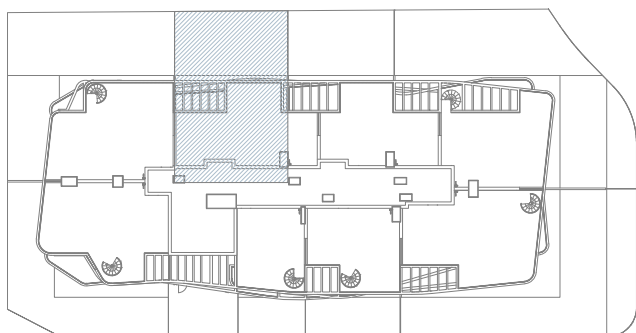

ALONIS LIVING
PLAYA DE TORRES (LA VILA JOIOSA)

VIVIENDA 1.0.3

BLOQUE 1 PLANTA BAJA

SUPERFICIES

Superficie Construida Vivienda	79,66 m ²
Superficie Construida Terrazas	39,15 m ²
Superficie Construida Total	118,81 m²

Superficie Construida ppZC	110,93 m²
Superficie Jardín	72,63 m ²


Superficie Útil Total	107,19 m²
------------------------------	-----------------------------

Developed by

exacon
smart LIVING

Marketing & sales by

TUSCANY
REALTY GROUP

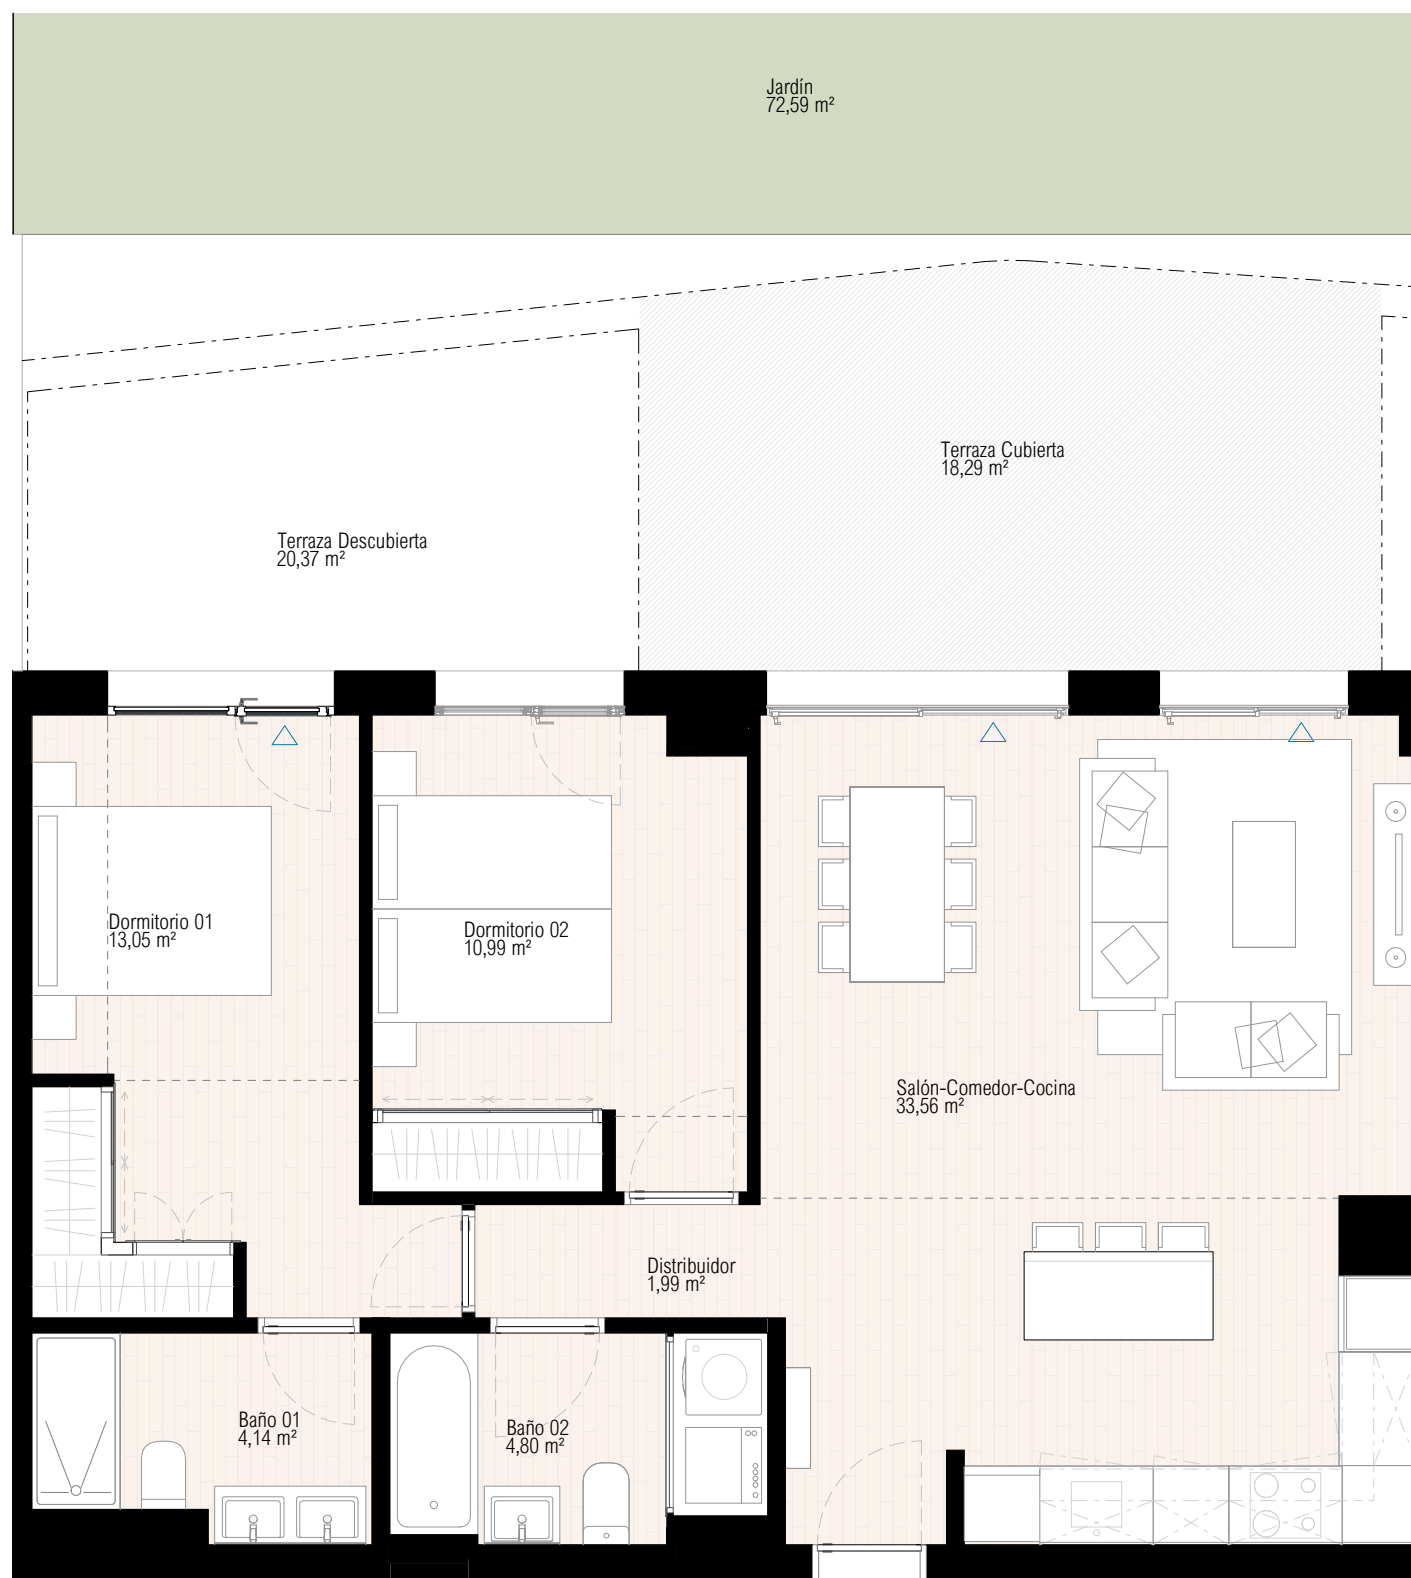

ESCALA GRÁFICA

0 3 6 m

Documento no Contractual ni Vinculante. La información y material gráfico que aparecen en este documento son meramente indicativos, no tienen valor contractual y por lo tanto podrán experimentar modificaciones por distintos motivos, tales como exigencias técnicas, legales o a iniciativa de la Dirección Facultativa del proyecto. La jardinería, decoración y mobiliario, infografía y/o cualquier otra información gráfica se han introducido con una función meramente decorativa y, por lo tanto, no vinculante.

Rough Translation. Information, computer graphics and all the graphic documentation that appear in this brochure are merely indicative, have no contractual value and are experimental due to technical, legal or initiative requirements of the Project Management. The gardening, decoration and furniture are merely decorative and not binding.