
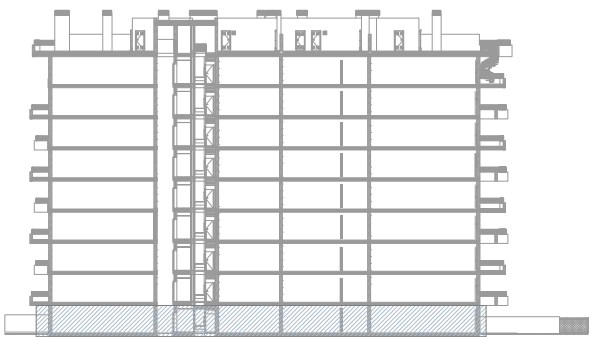


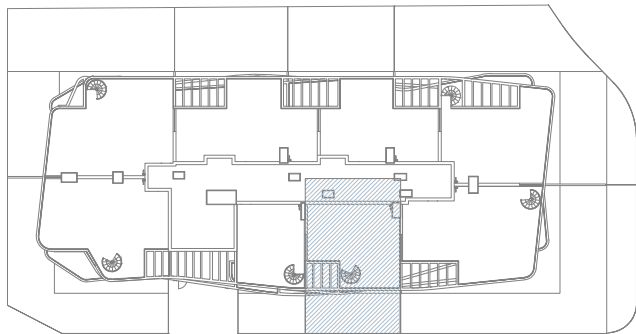

ALONIS LIVING
PLAYA DE TORRES (LA VILA JOIOSA)

VIVIENDA 1.0.7



BLOQUE 1 PLANTA BAJA

SUPERFICIES


Superficie Construida Vivienda	67,31 m ²
Superficie Construida Terrazas	28,50 m ²
Superficie Construida Total	95,81 m²
Superficie Construida ppZC	103,80 m²
Superficie Jardín	38,02 m ²
Superficie Útil Total	85,09 m²

Developed by
exacon
smart LIVING

Marketing & sales by
TUSCANY
REALTY GROUP

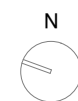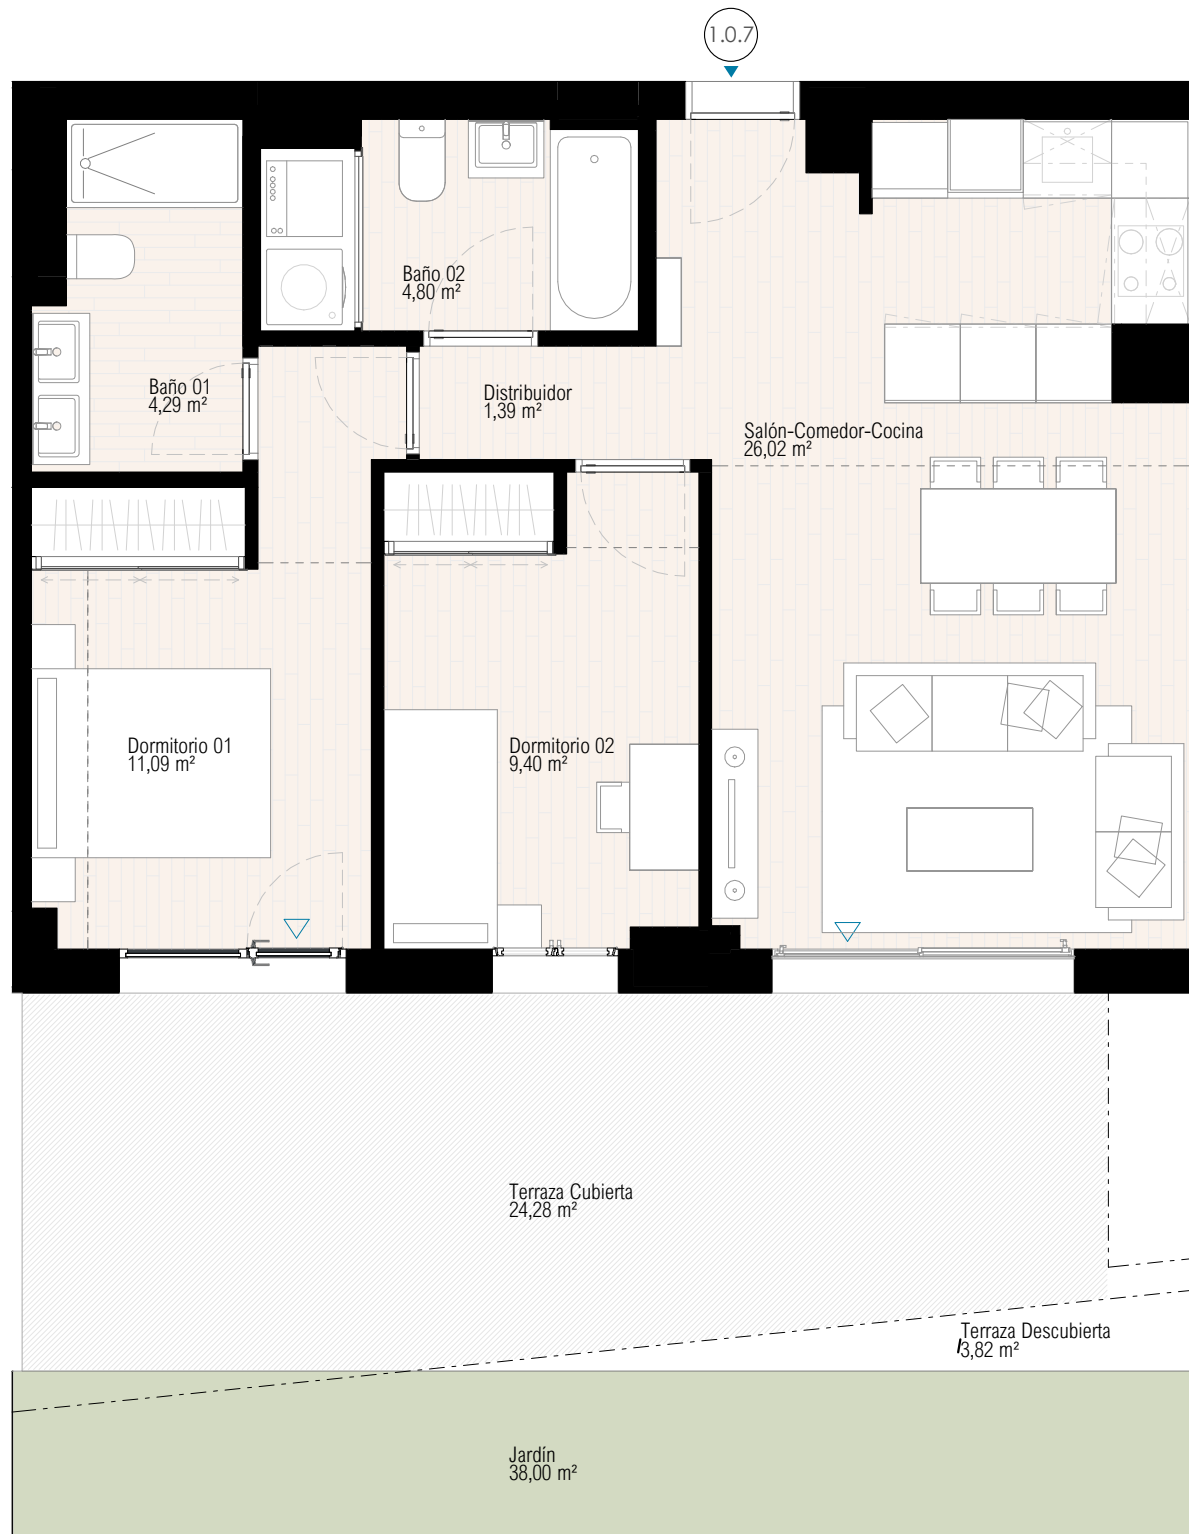

ESCALA GRÁFICA

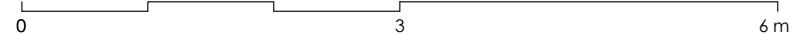

Documento no Contractual ni Vinculante. La información y material gráfico que aparecen en este documento son meramente indicativos, no tienen valor contractual y por lo tanto podrán experimentar modificaciones por distintos motivos, tales como exigencias técnicas, legales o a iniciativa de la Dirección Facultativa del proyecto. La jardinería, decoración y mobiliario, infografía y/o cualquier otra información gráfica se han introducido con una función meramente decorativa y, por lo tanto, no vinculante.

Rough Translation. Information, computer graphics and all the graphic documentation that appear in this brochure are merely indicative, have no contractual value and are experimental due to technical, legal or initiative requirements of the Project Management. The gardening, decoration and furniture are merely decorative and not binding.