


R14

R13

R12

R11

R10

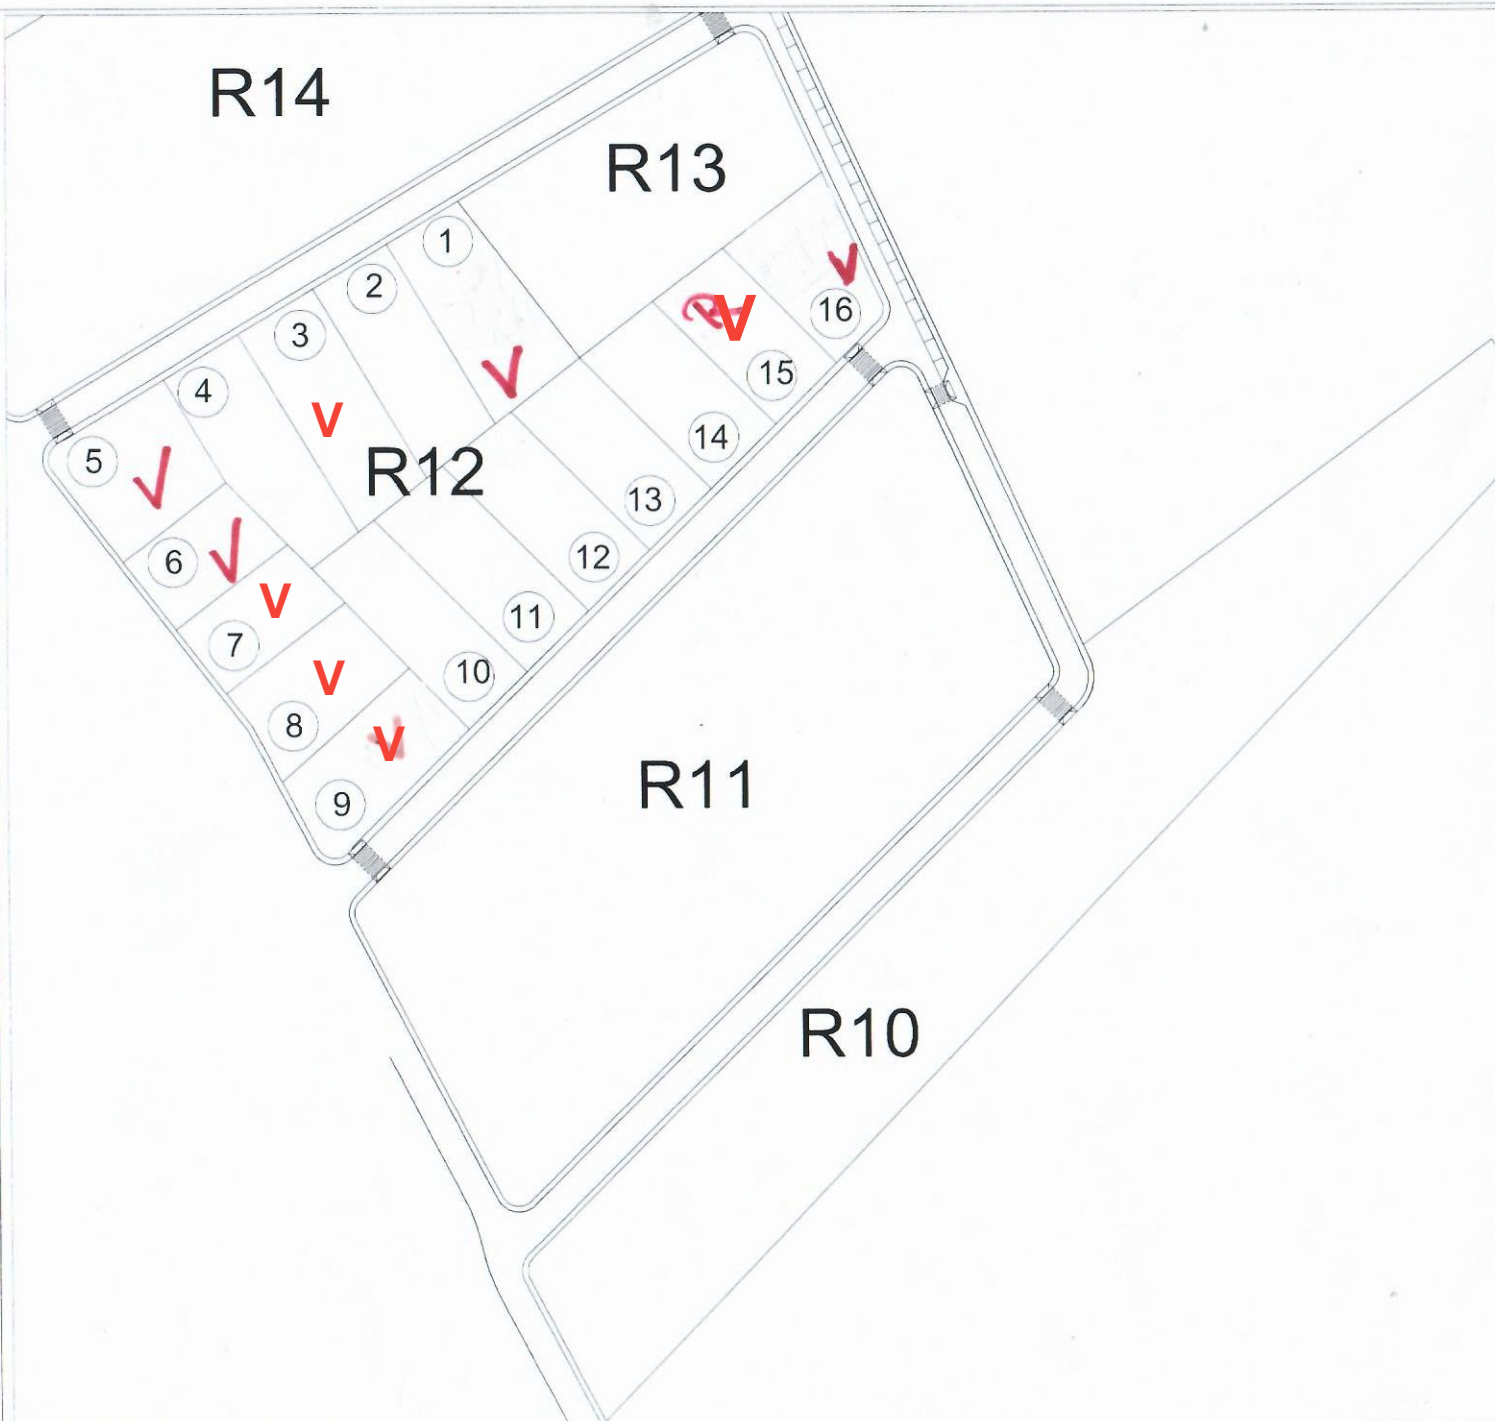

R10 INICIAL			R10 FINAL		
			Sup.	Edf.	
			PARCELA 1	834,63	375,58
			PARCELA 2	805,10	362,30
			PARCELA 3	844,47	380,01
			PARCELA 4	812,06	365,43
			PARCELA 5	753,06	338,88
			PARCELA 6	503,42	226,54
			PARCELA 7	508,93	229,02
			PARCELA 8	664,35	298,96
			PARCELA 9	726,43	326,89
			PARCELA 10	767,26	345,27
			PARCELA 11	790,38	355,67
			PARCELA 12	750,99	337,95
			PARCELA 13	711,63	320,23
			PARCELA 14	706,32	317,84
			PARCELA 15	626,00	281,70
			PARCELA 16	655,77	295,10
TOTAL	11.598	4.809	TOTAL	11.460,80	5.157,36

ESCALA GRAFICA
1 5 10 20 30 40 50



MODIFICACION PUNTUAL			REFERENCIA 10/2015
SITUACION: PARCELA R12, HUERTA NUEVA, LOS GALLARDOS			FECHA ENERO 2017
PLANO PARCELACION			ESCALA 1/500
	ARQUITECTO JAVIER HERRERO TORRES TPO. 1.ª SEP. 8.º 1.ª	PROMOTOR JAVIER HERRERO TORRES REAL ESTATE LOS GALLARDOS S.L.	N.º DE PLANO U2-03